


TYPICAL DETAIL : 120MM AIRFOIL LOUVRE SPIRAL PIVOT

SECTION - MOTORISED 120MM AIRFOIL LOUVRE SPIRAL PIVOT ON SUPER ELAM STREET STRUCTURAL FRAME WITH SUB-FRAME

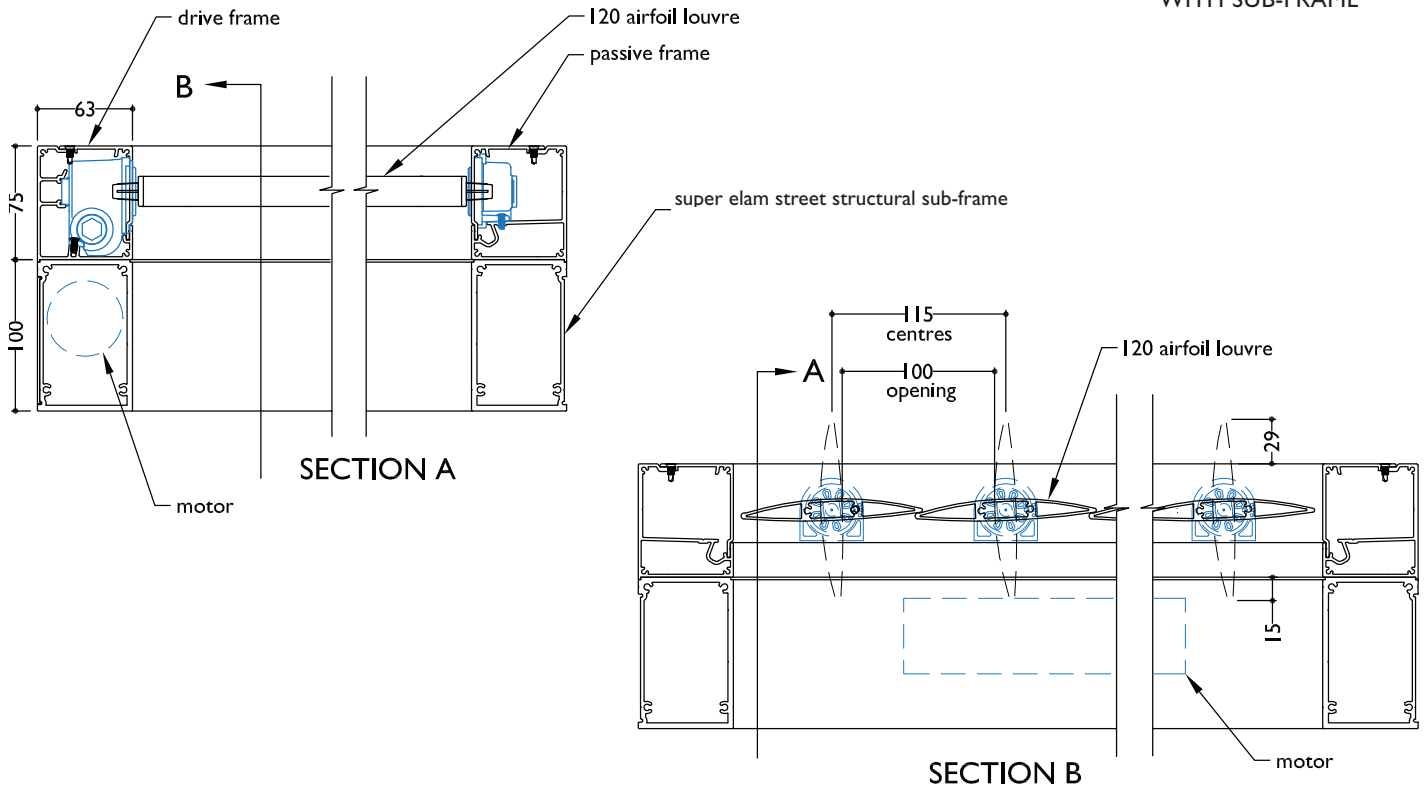

TYPICAL DETAIL : ELAM STREET STRUCTURAL FRAME HAND OPERABLE SPIRAL PIVOT 120MM AIRFOIL LOUVRE

