


**TYPICAL DETAIL : 120MM SPIRAL PIVOT FLUSH PANEL**

**SECTION - MOTORISED 120 FLUSH LOUVRE SPIRAL PIVOT ON SUPER ELAM STRUCTURAL FRAME**

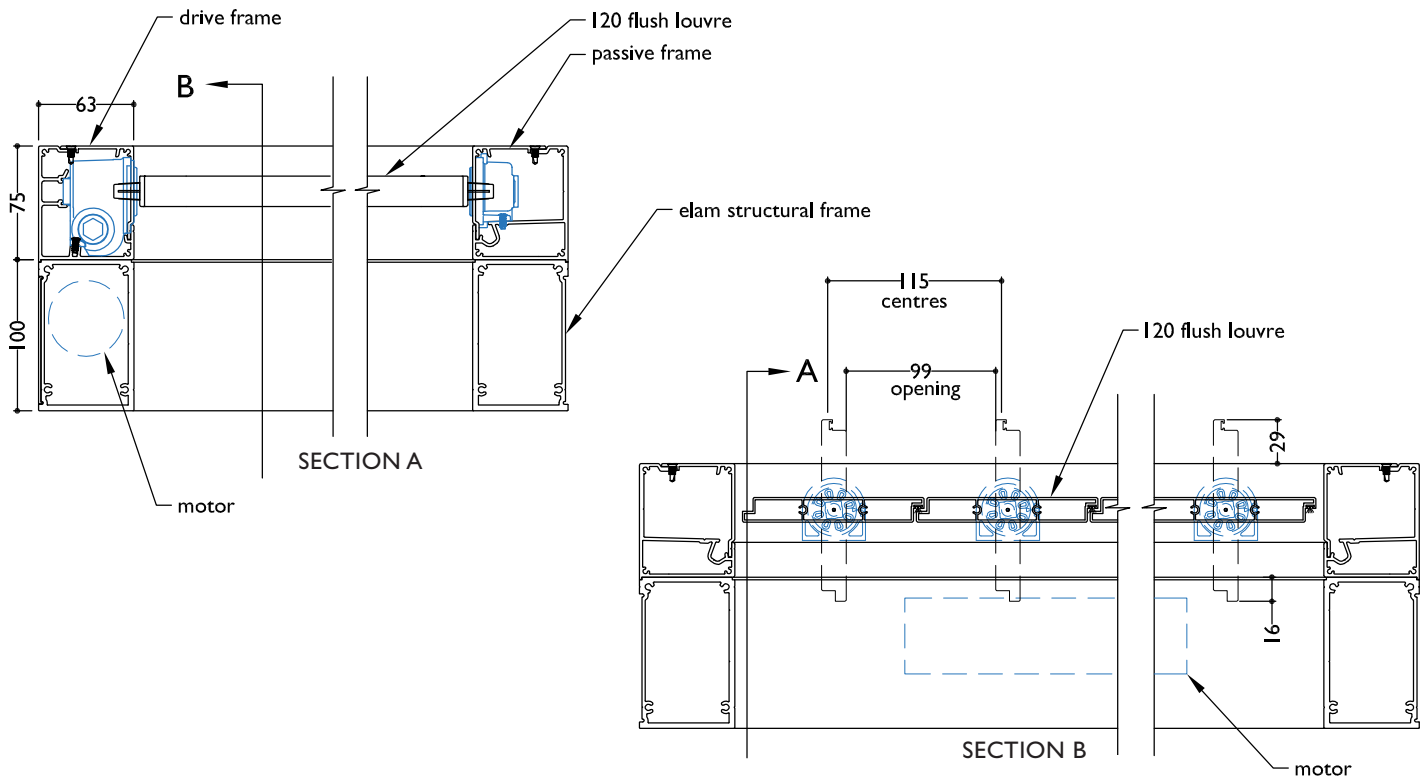

**SECTION - MANUALLY OPERABLE 120 FLUSH LOUVRE SPIRAL PIVOT**

