


**TYPICAL DETAIL : 165MM HI-SPAN BALUSTRADE LOUVRE**

**SECTION - MOTORISED 165 HI-SPAN LOUVRE SPIRAL PIVOT ON SUPER ELAM STREET STRUCTURAL FRAME WITH SUB-FRAME**

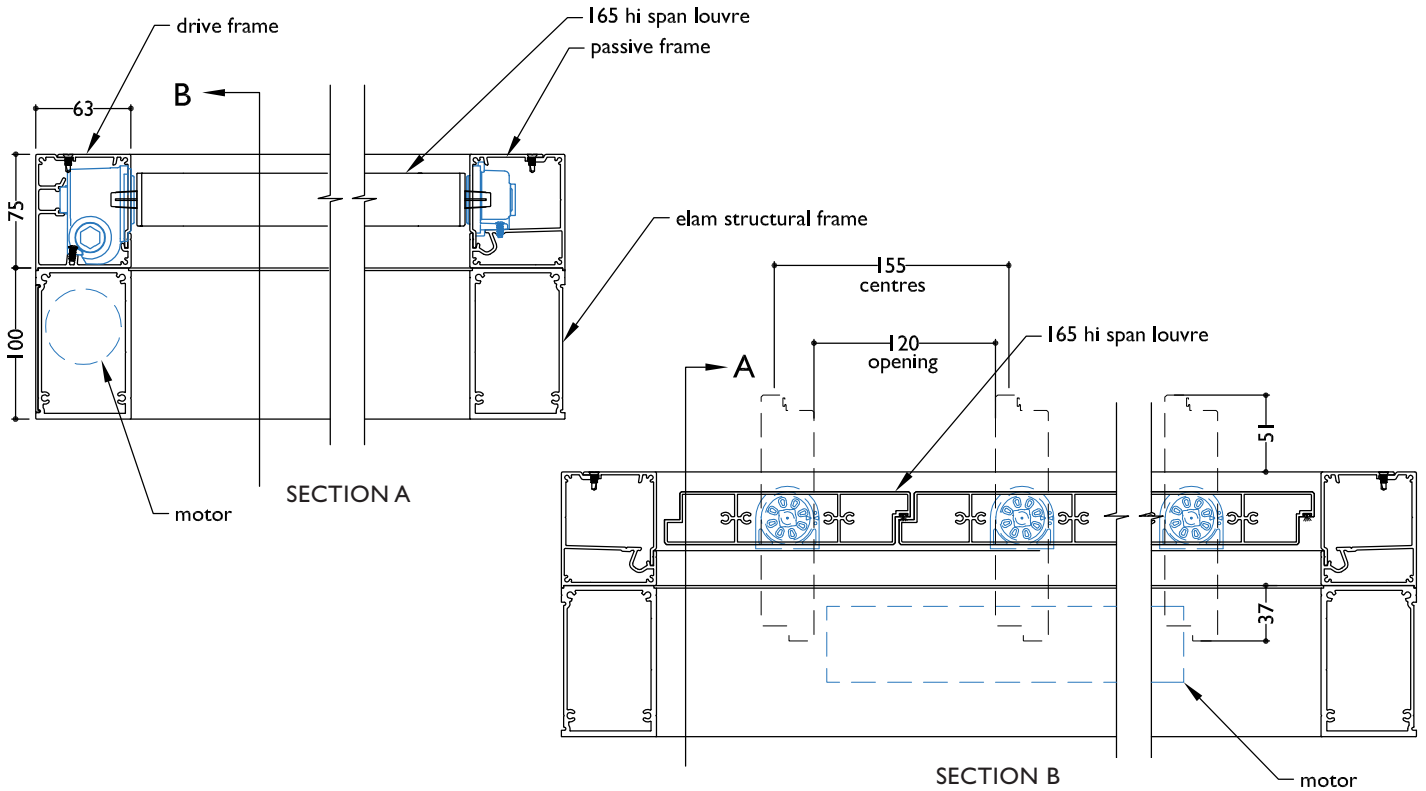

**SECTION - MANUALLY OPERABLE 165 HI-SPAN LOUVRE SPIRAL PIVOT**

