


TYPICAL DETAIL : 180MM AIRFOIL LOUVRE SPIRAL PIVOT

SECTION - MOTORISED 180MM AIRFOIL LOUVRE SPIRAL PIVOT ON SUPER ELAM STREET STRUCTURAL FRAME WITH SUB-FRAME

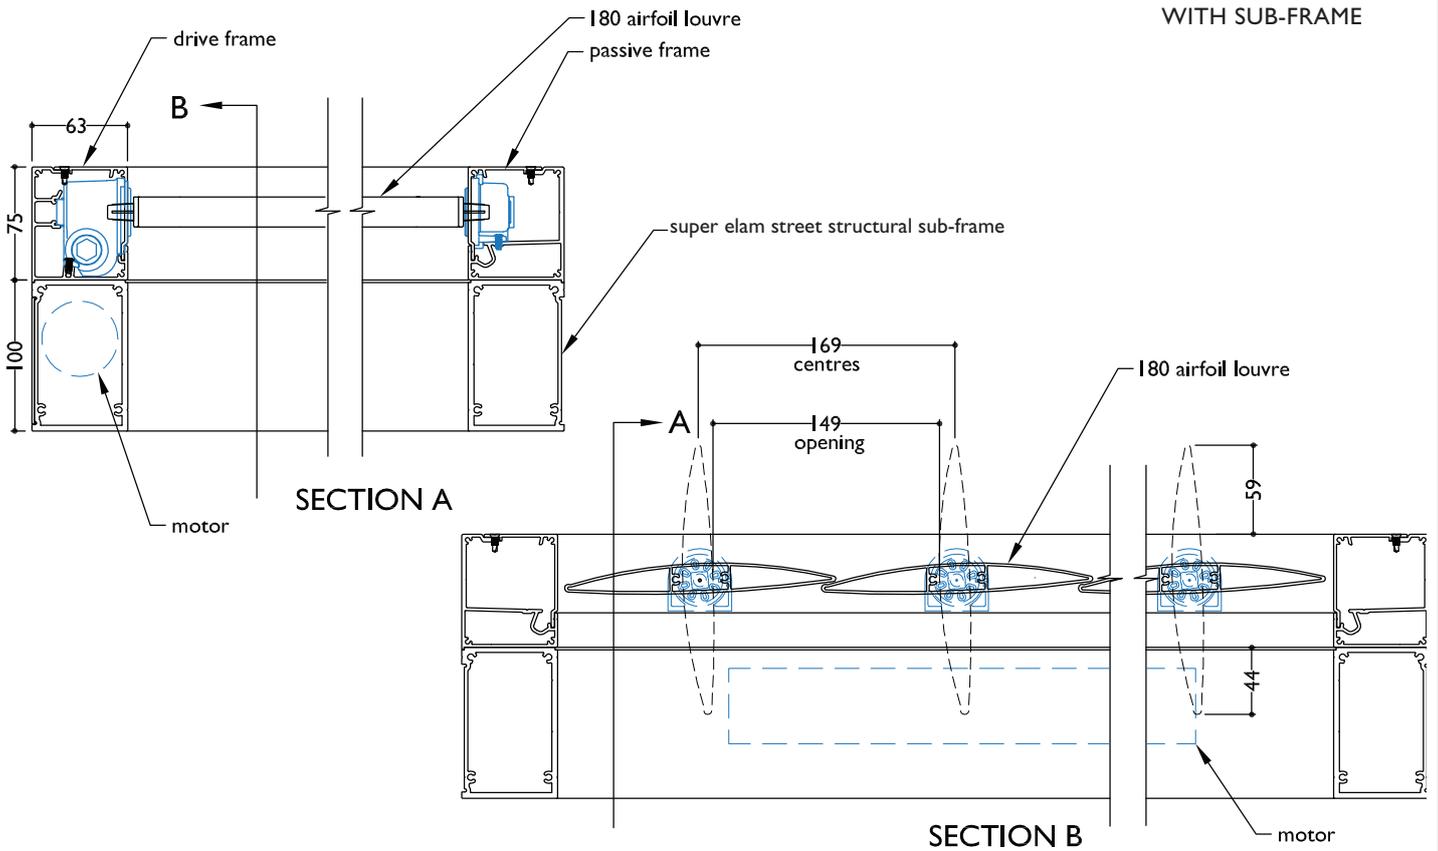

SECTION - MANUALLY OPERABLE 180 AIRFOIL LOUVRE SPIRAL PIVOT

