


TYPICAL DETAIL : 200MM FLUSH PANEL - REAR PIVOT

SECTION - REAR PIVOT MOTORISED 200 FLUSH LOUVRE SPIRAL PIVOT ON SUPER ELAM STREET STRUCTURAL FRAME WITH SUB FRAME

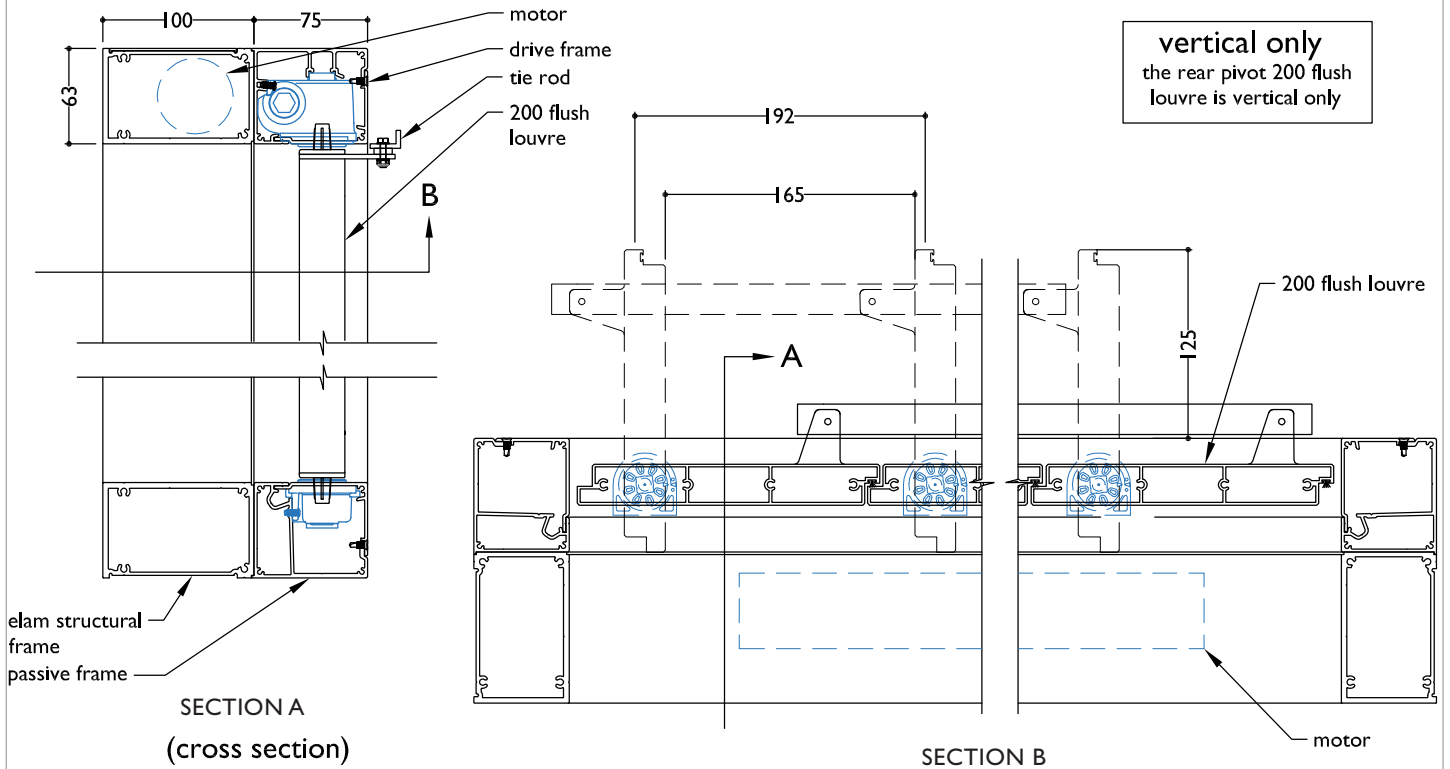

SECTION - REAR PIVOT MANUALLY OPERABLE 200 FLUSH LOUVRE SPIRAL

