


**TYPICAL DETAIL : HAND OPERABLE 200MM SPIRAL PIVOT AIRFOIL LOUVRE**

**SECTION - MANUALLY OPERABLE 200 MAXI LOUVRE SPIRAL PIVOT ON SUPER ELAM STREET STRUCTURAL FRAME**

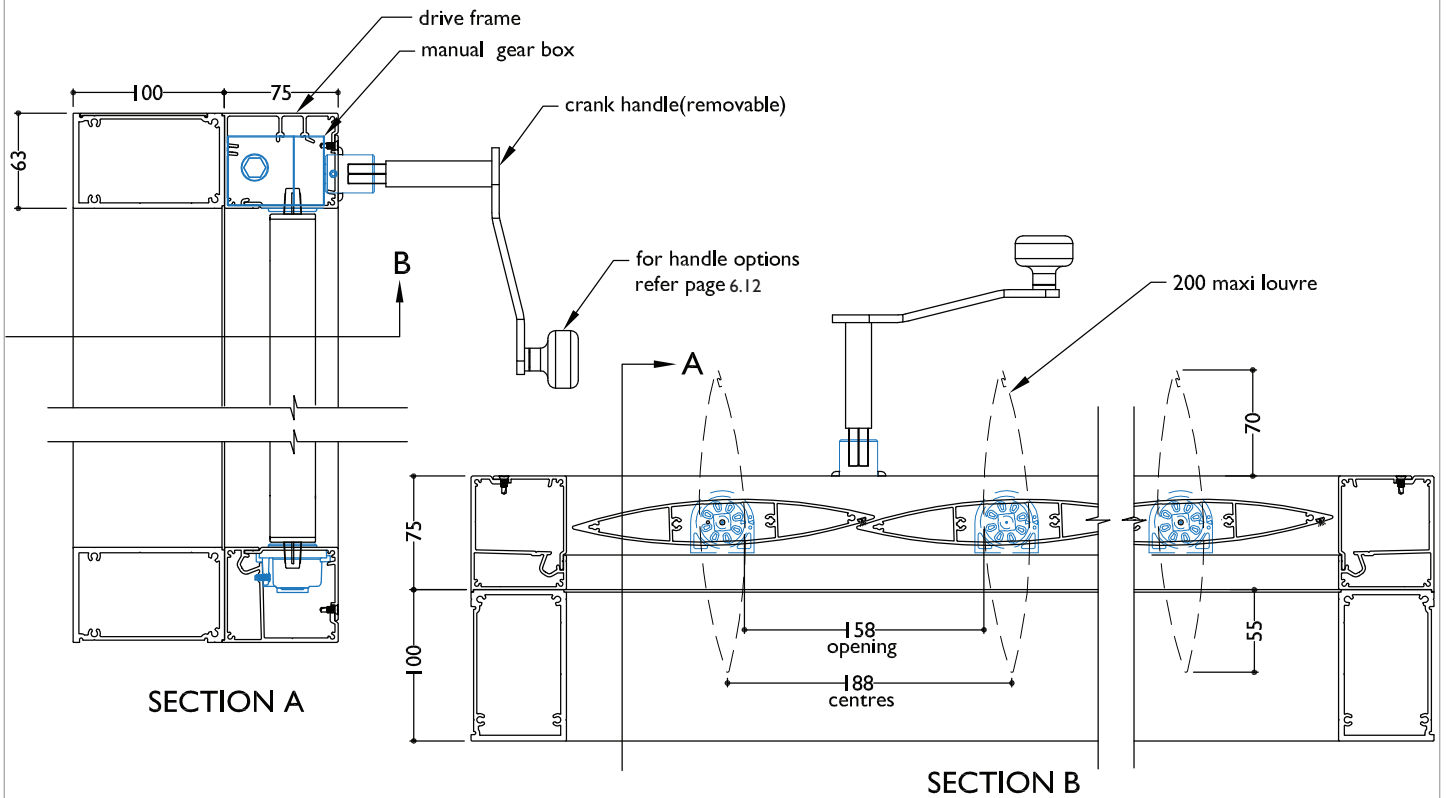

**SECTION - MANUALLY OPERABLE 200 MAXI LOUVRE SPIRAL PIVOT**

