



**TYPICAL DETAIL : 300MM MAXI-DRIVE MOTORISED**

**SECTION - LOUVRES CLOSED**

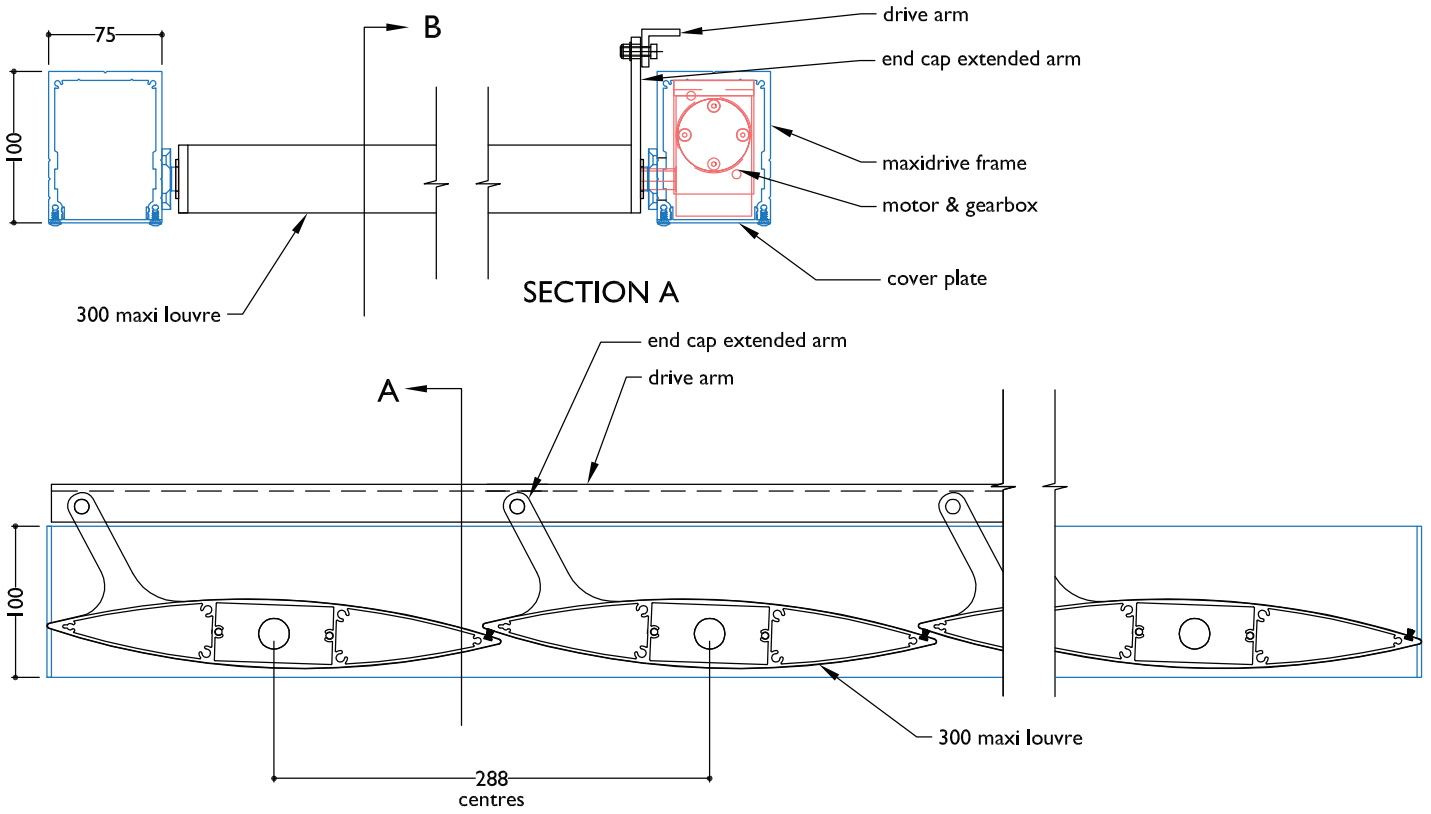

**SECTION B - LOUVRES CLOSED**

**SECTION - LOUVRES OPEN**

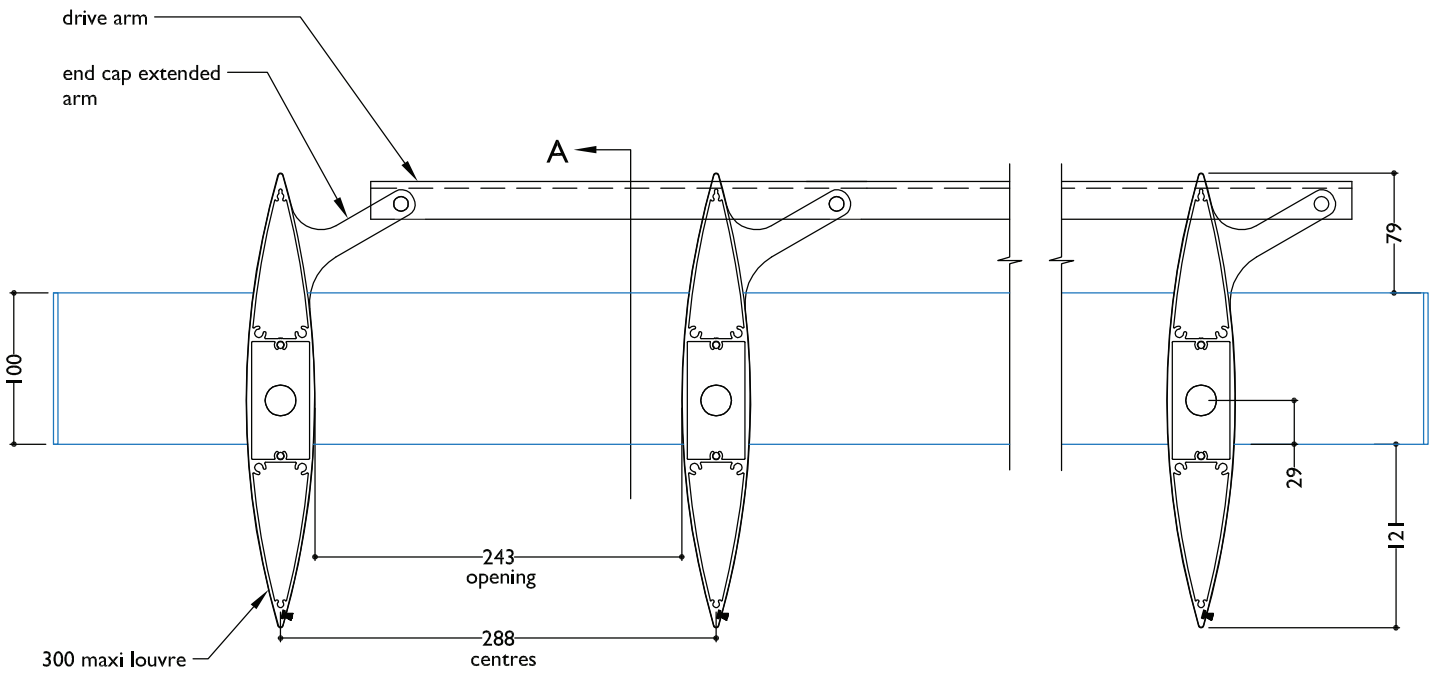

**SECTION B - LOUVRES OPEN**